



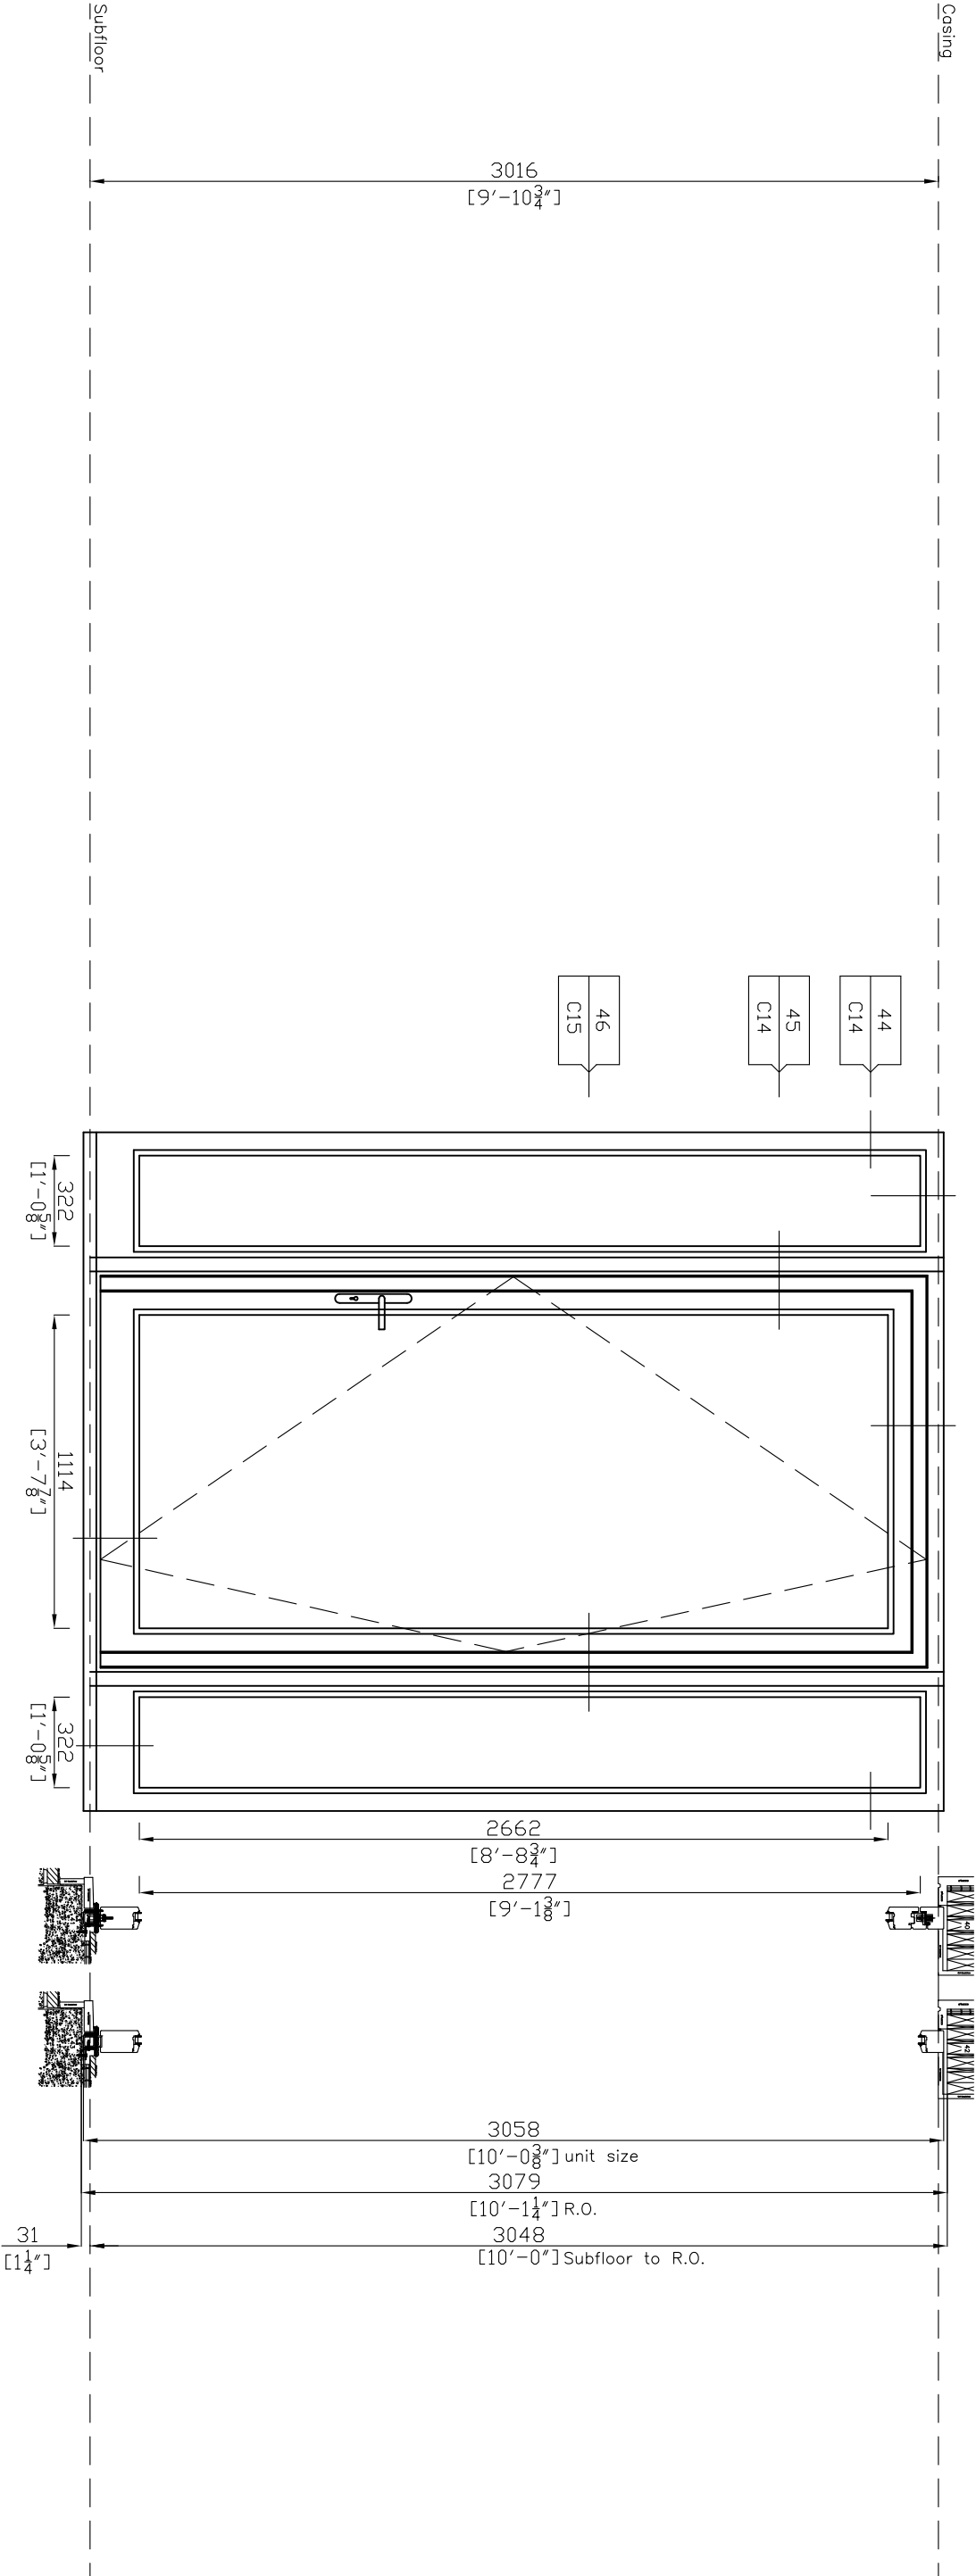

Door ED 100 is not tested

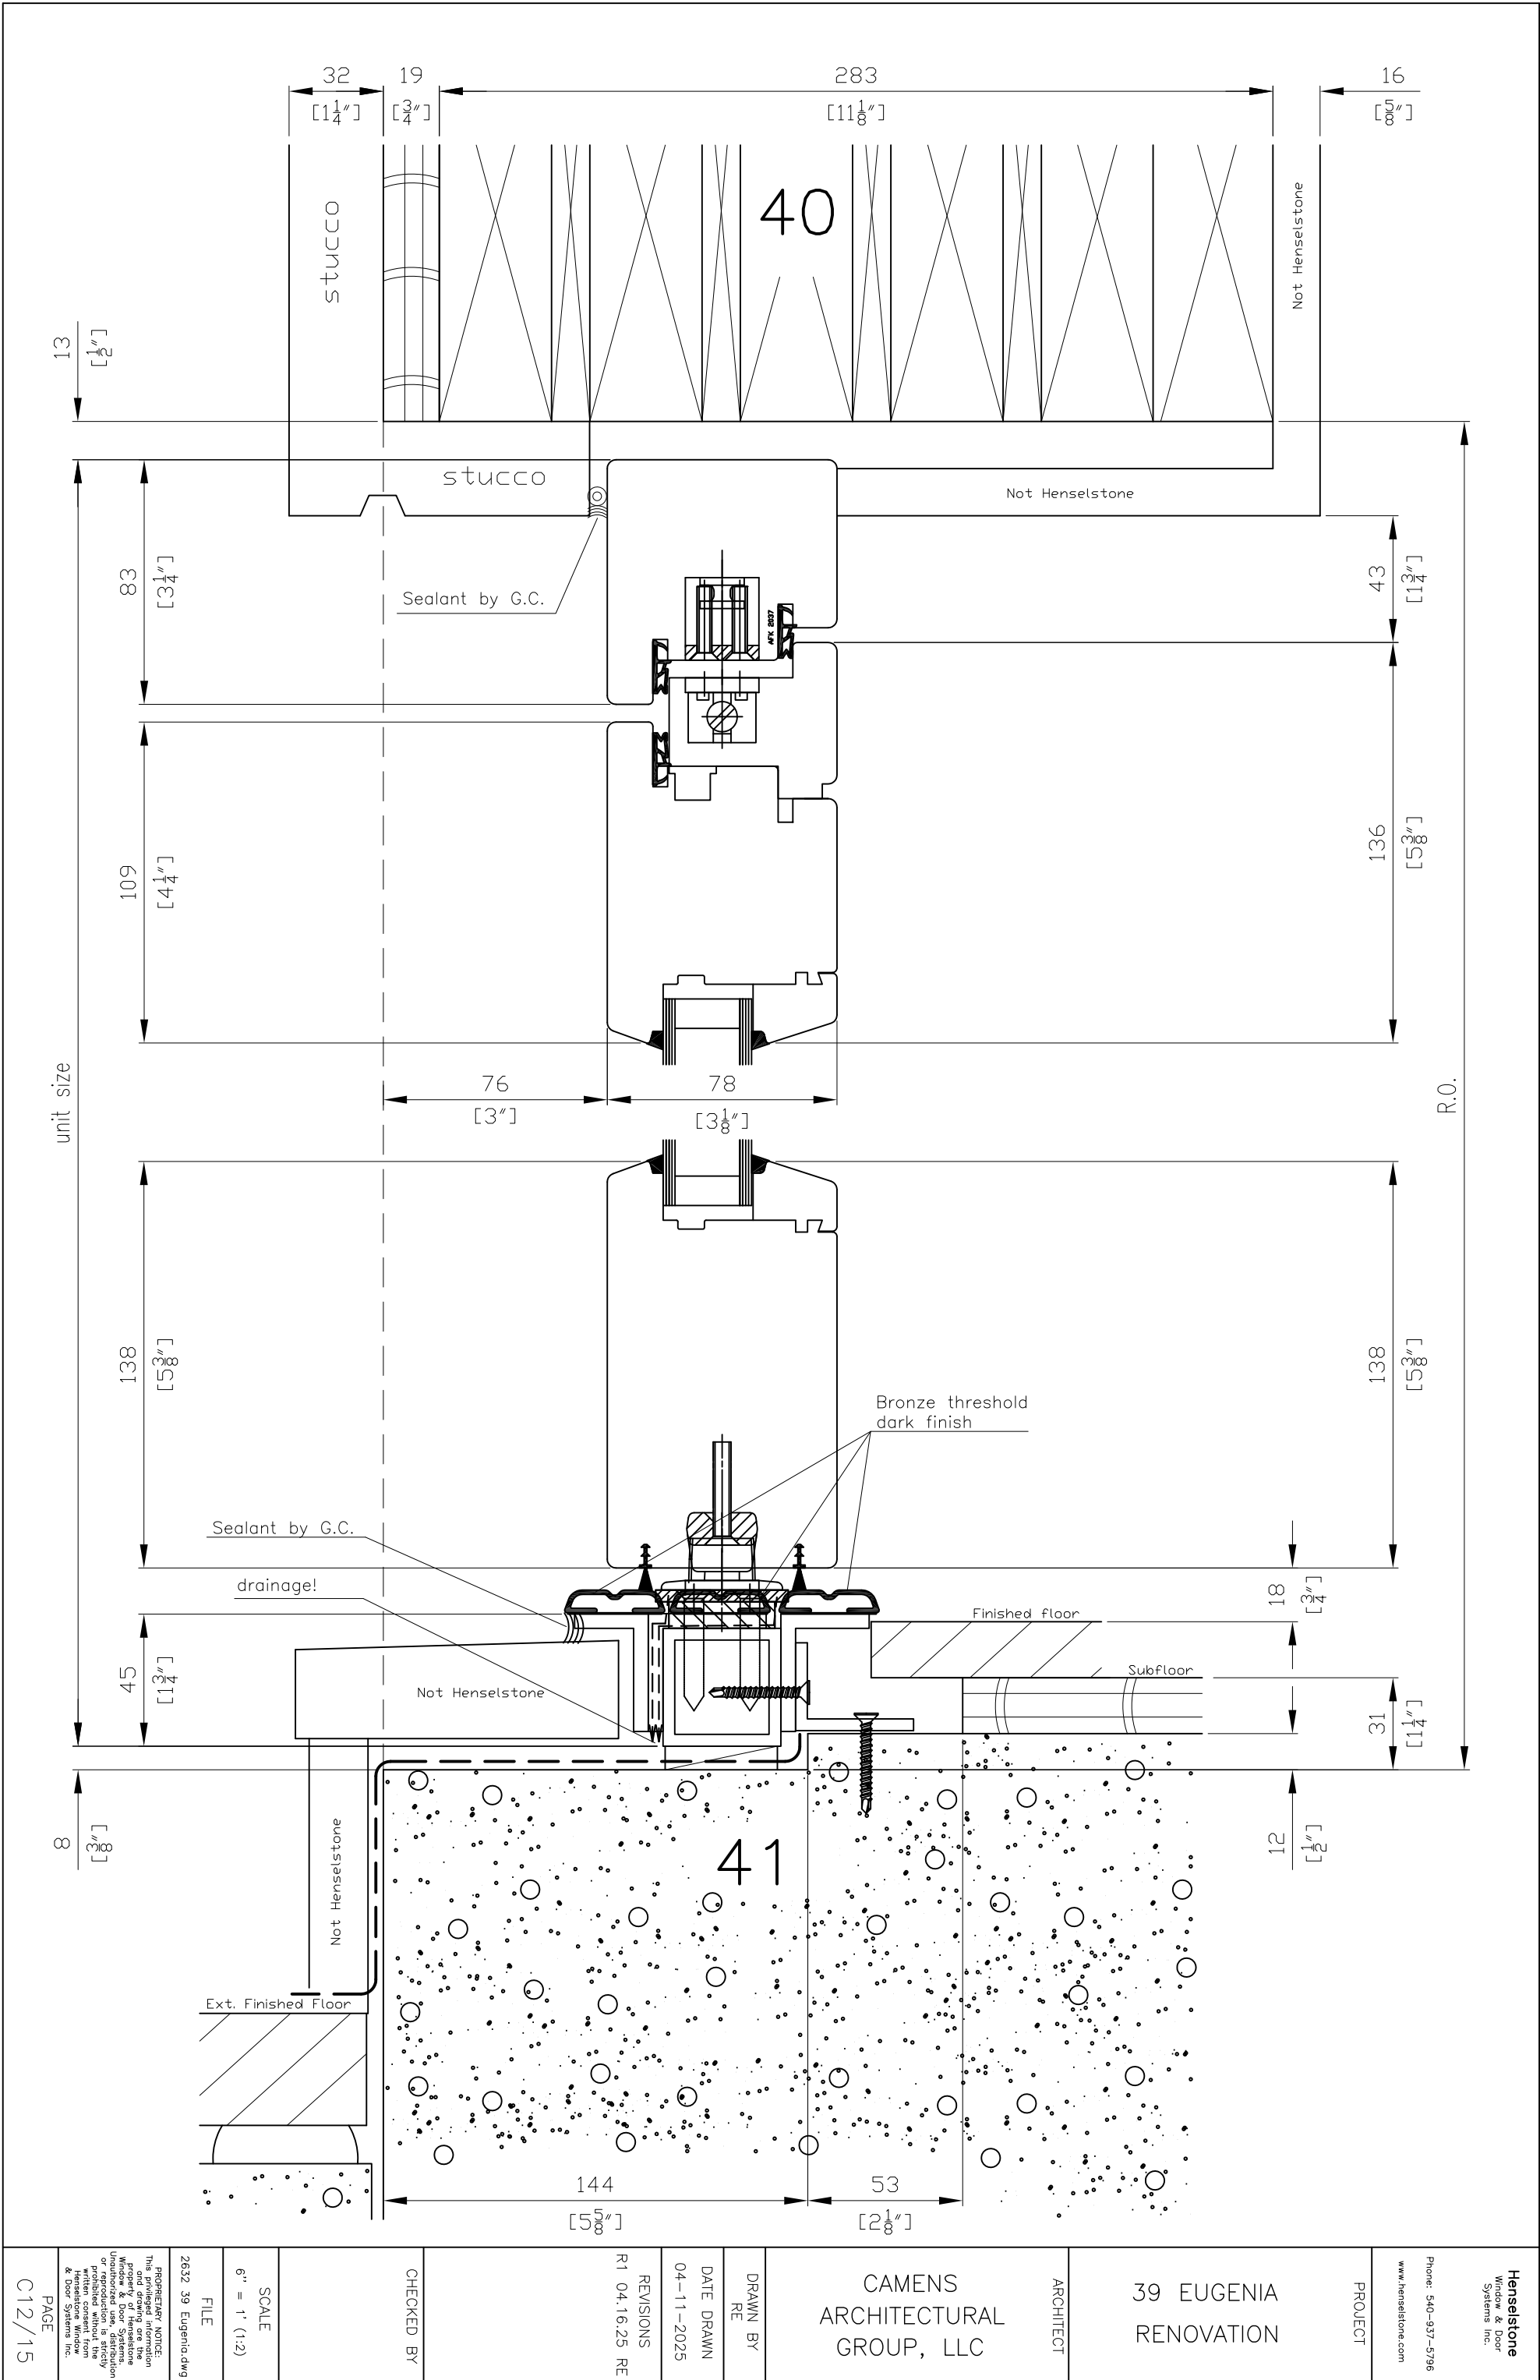

Henselstone
Window & Door
Systems Inc.

Phone: 540-937-5796
www.henselstone.com

PROJECT

39 EUGENIA
RENOVATION

ARCHITECT

CAMENS
ARCHITECTURAL
GROUP, LLC

DRAWN BY
RE

DATE DRAWN
04-11-2025

REVISIONS
R1 04.16.25 RE

CHECKED BY


SCALE
6" = 1' (1:2)

FILE


2632 39 Eugenia.dwg


PROPERTY NOTICE:
This printed information
and drawing are the
property of Henselstone
Window & Door Systems
Inc. and are not to be
reproduced, copied,
unauthorized use, distribution
or reproduction is strictly
prohibited without the
written consent from
Henselstone Window
& Door Systems Inc.

PAGE
C12/15

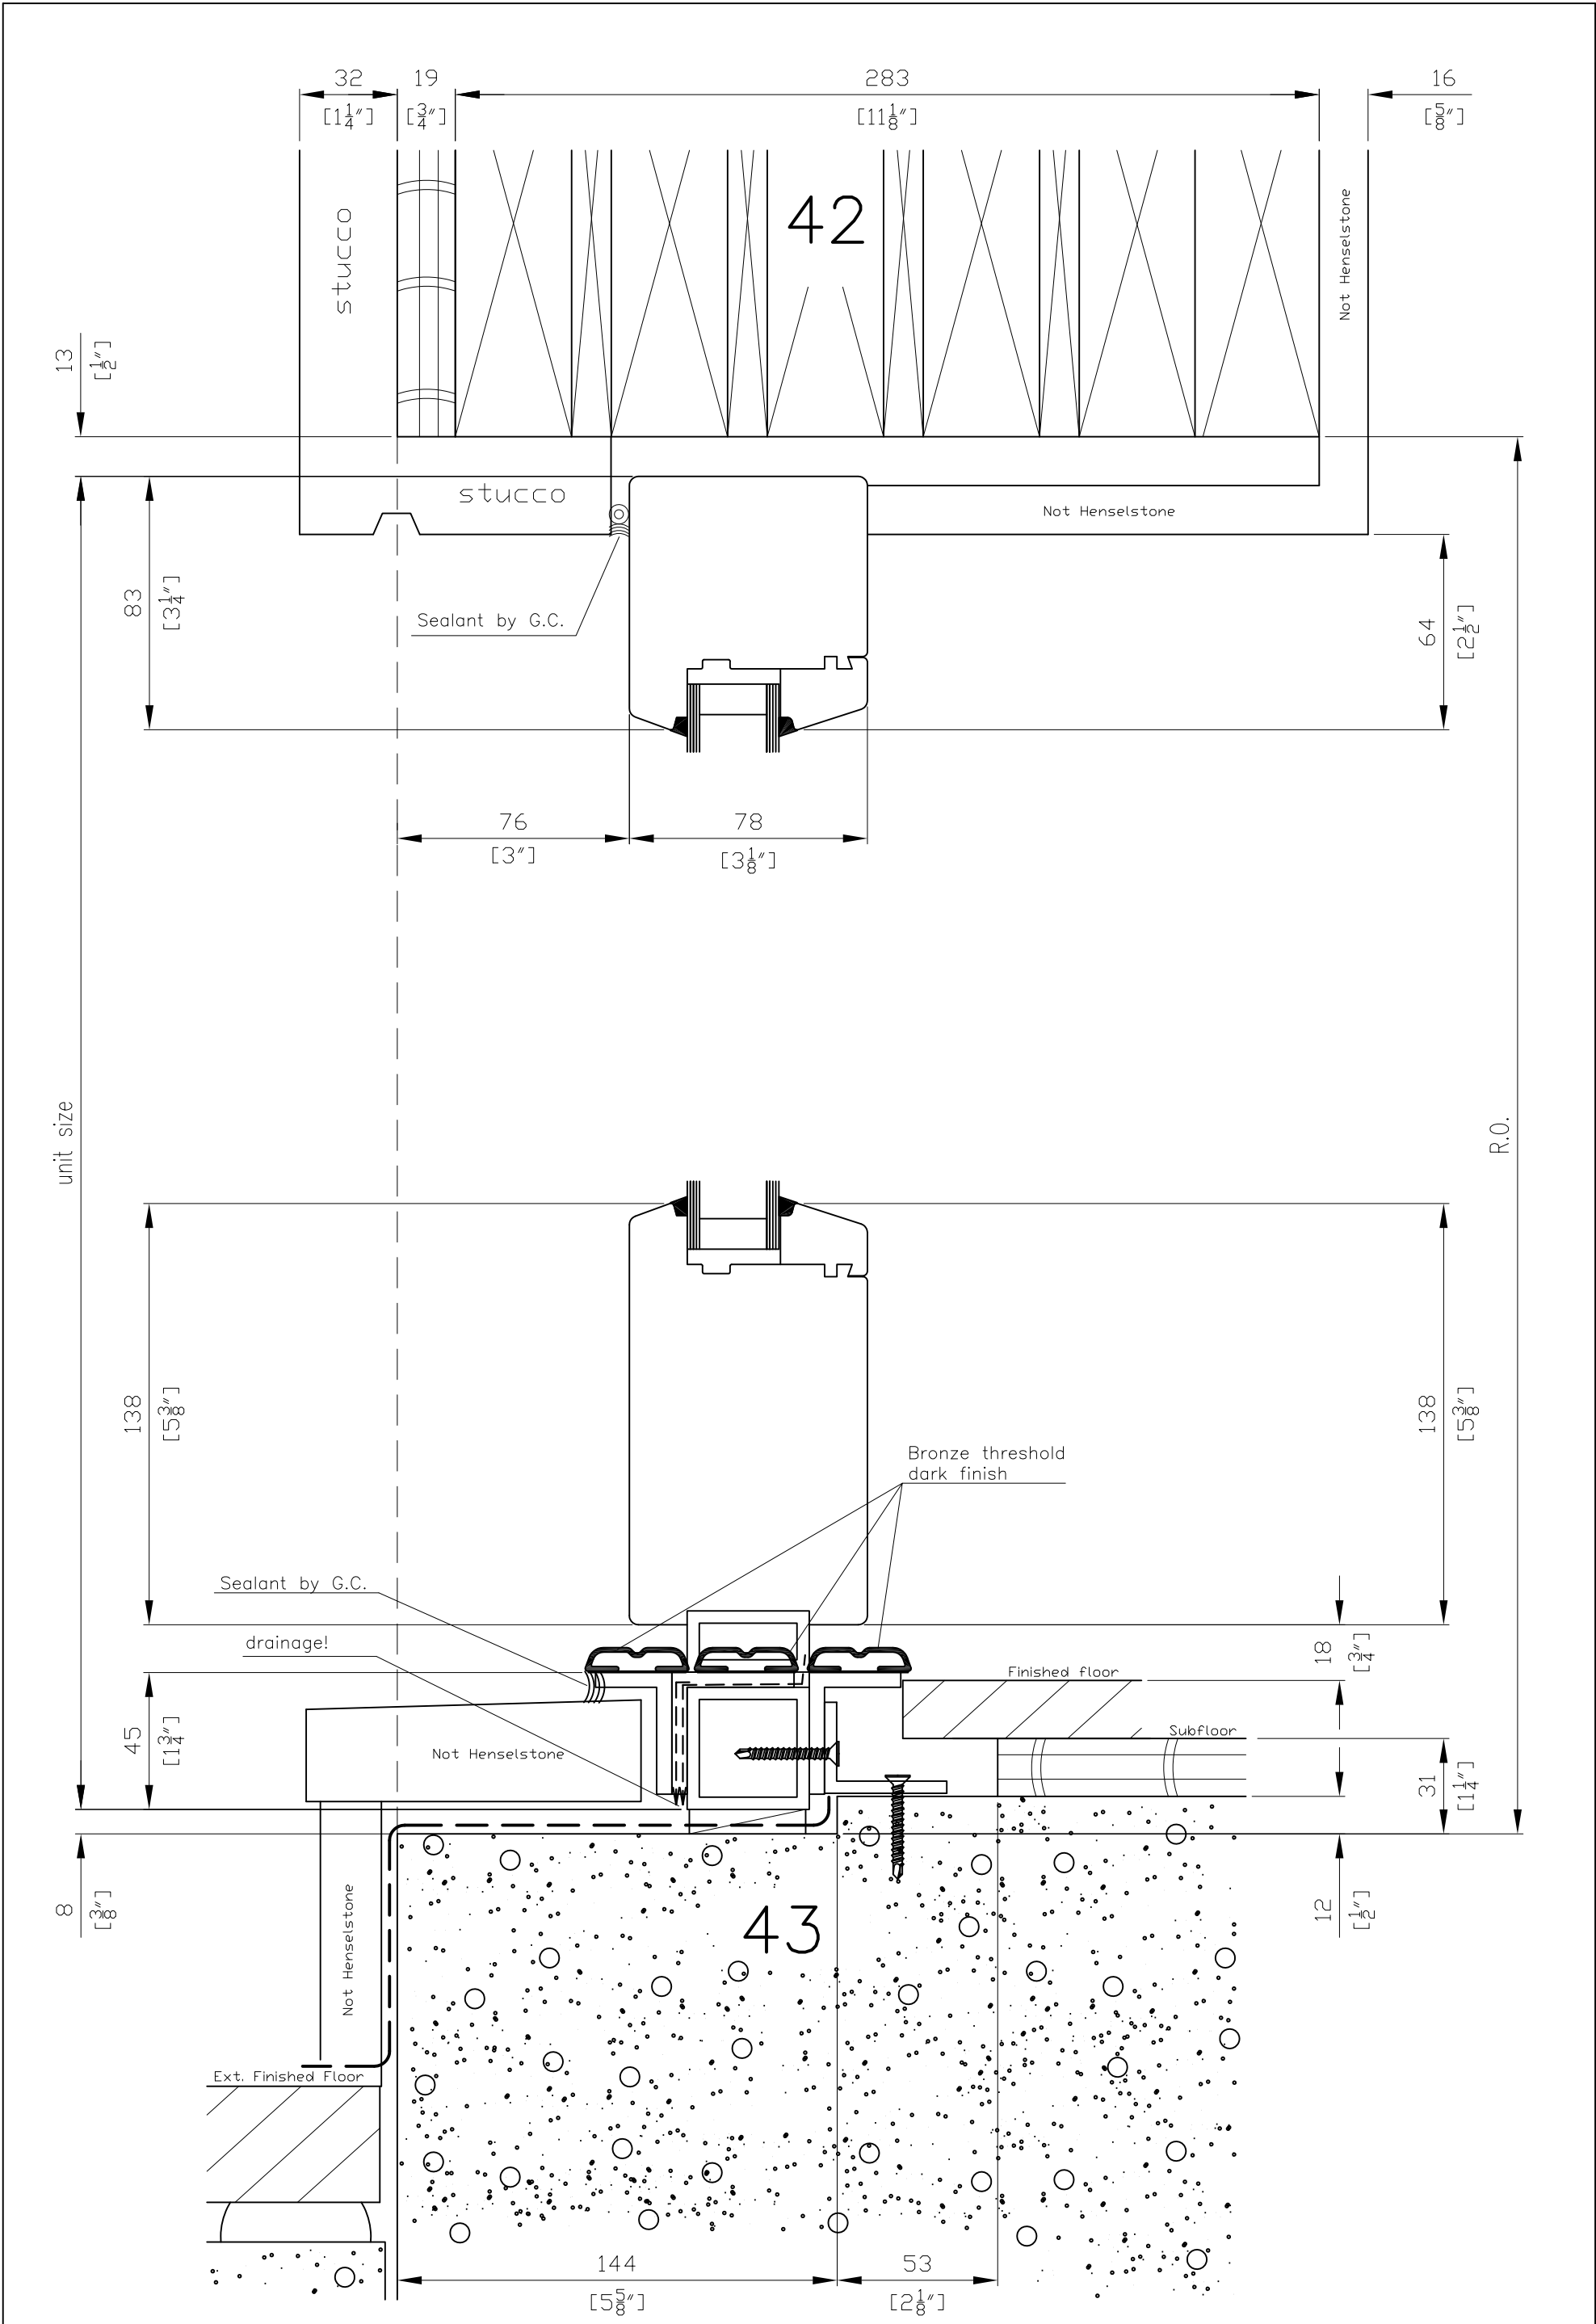

Henselstone Window & Door Systems Inc. www.henselstone.com Phone: 540-937-5796		PROJECT	39 EUGENIA RENOVATION	ARCHITECT	CAMENS ARCHITECTURAL GROUP, LLC	DRAWN BY RE	DATE DRAWN 04-11-2025	REVISIONS R1 04.16.25 RE	CHECKED BY	SCALE 6" = 1' (1:2)	FILE 2632 39 Eugenia.dwg	PROPERTY NOTICE: This drawing is the property of Henselstone Window & Door Systems Inc. and is not to be reproduced or used in any way without the written consent of Henselstone Window & Door Systems Inc.	PAGE C13/15
--	--	---------	--------------------------	-----------	---------------------------------------	----------------	--------------------------	-----------------------------	------------	------------------------	-----------------------------	---	----------------

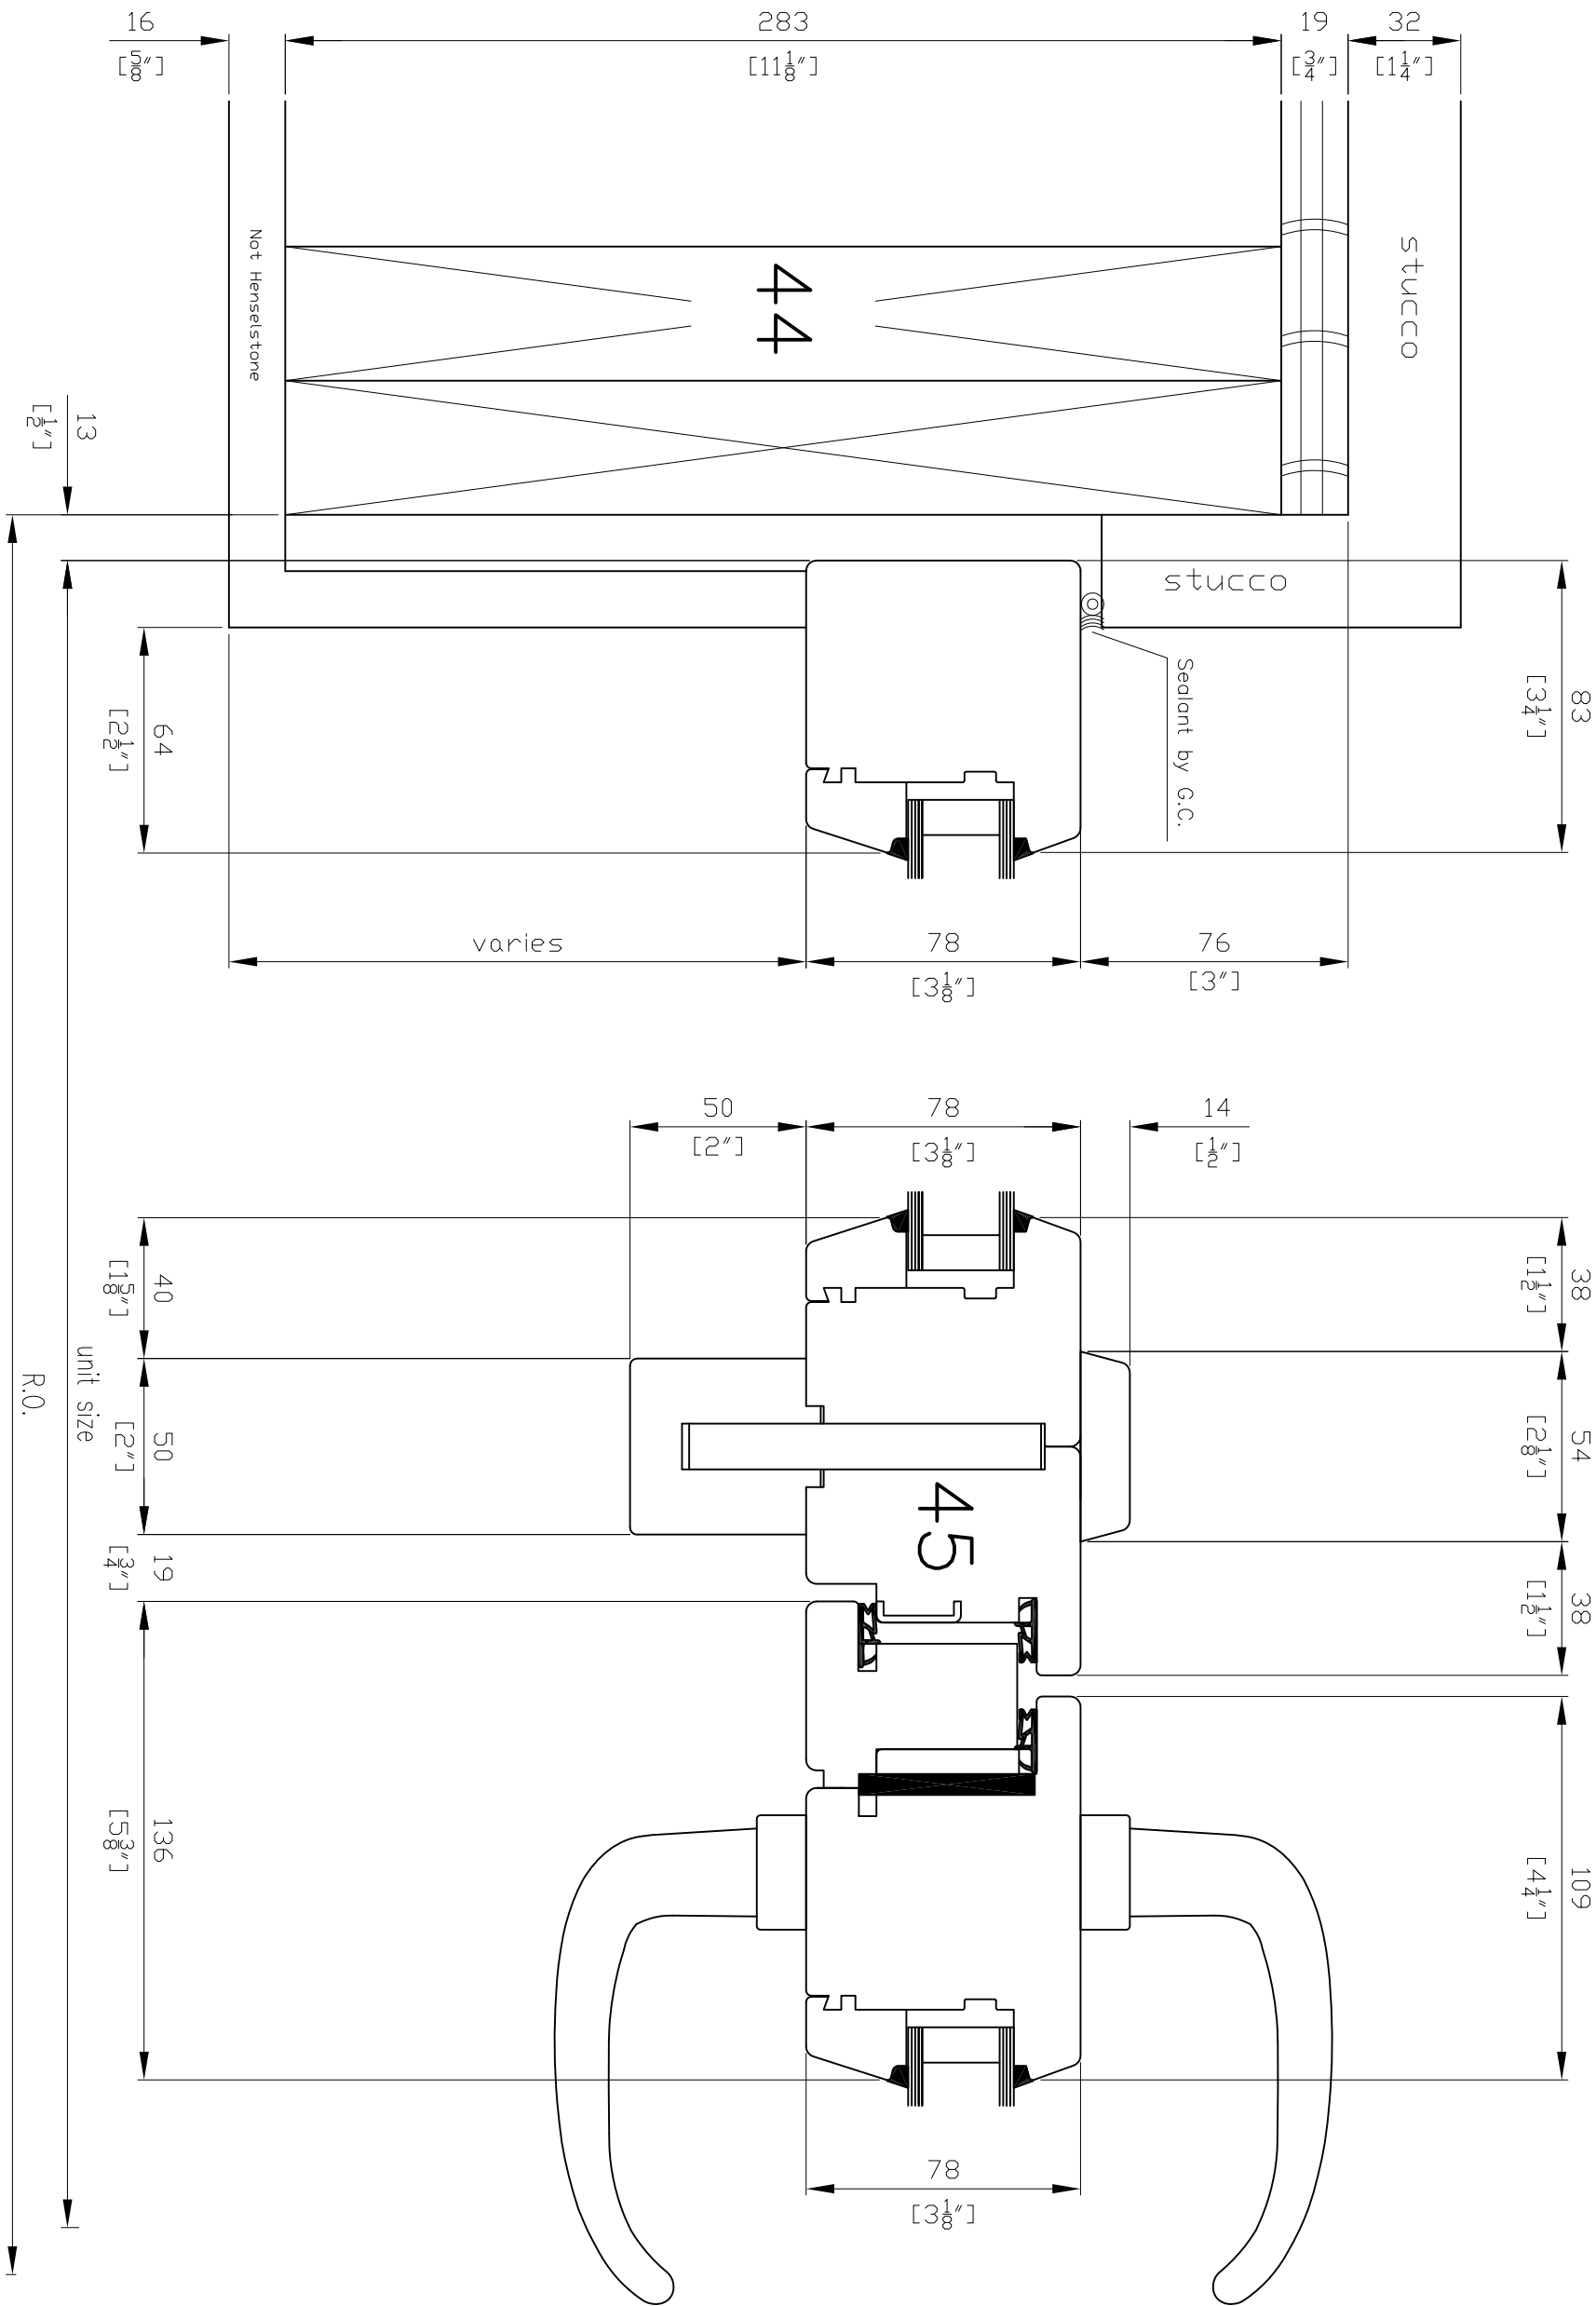

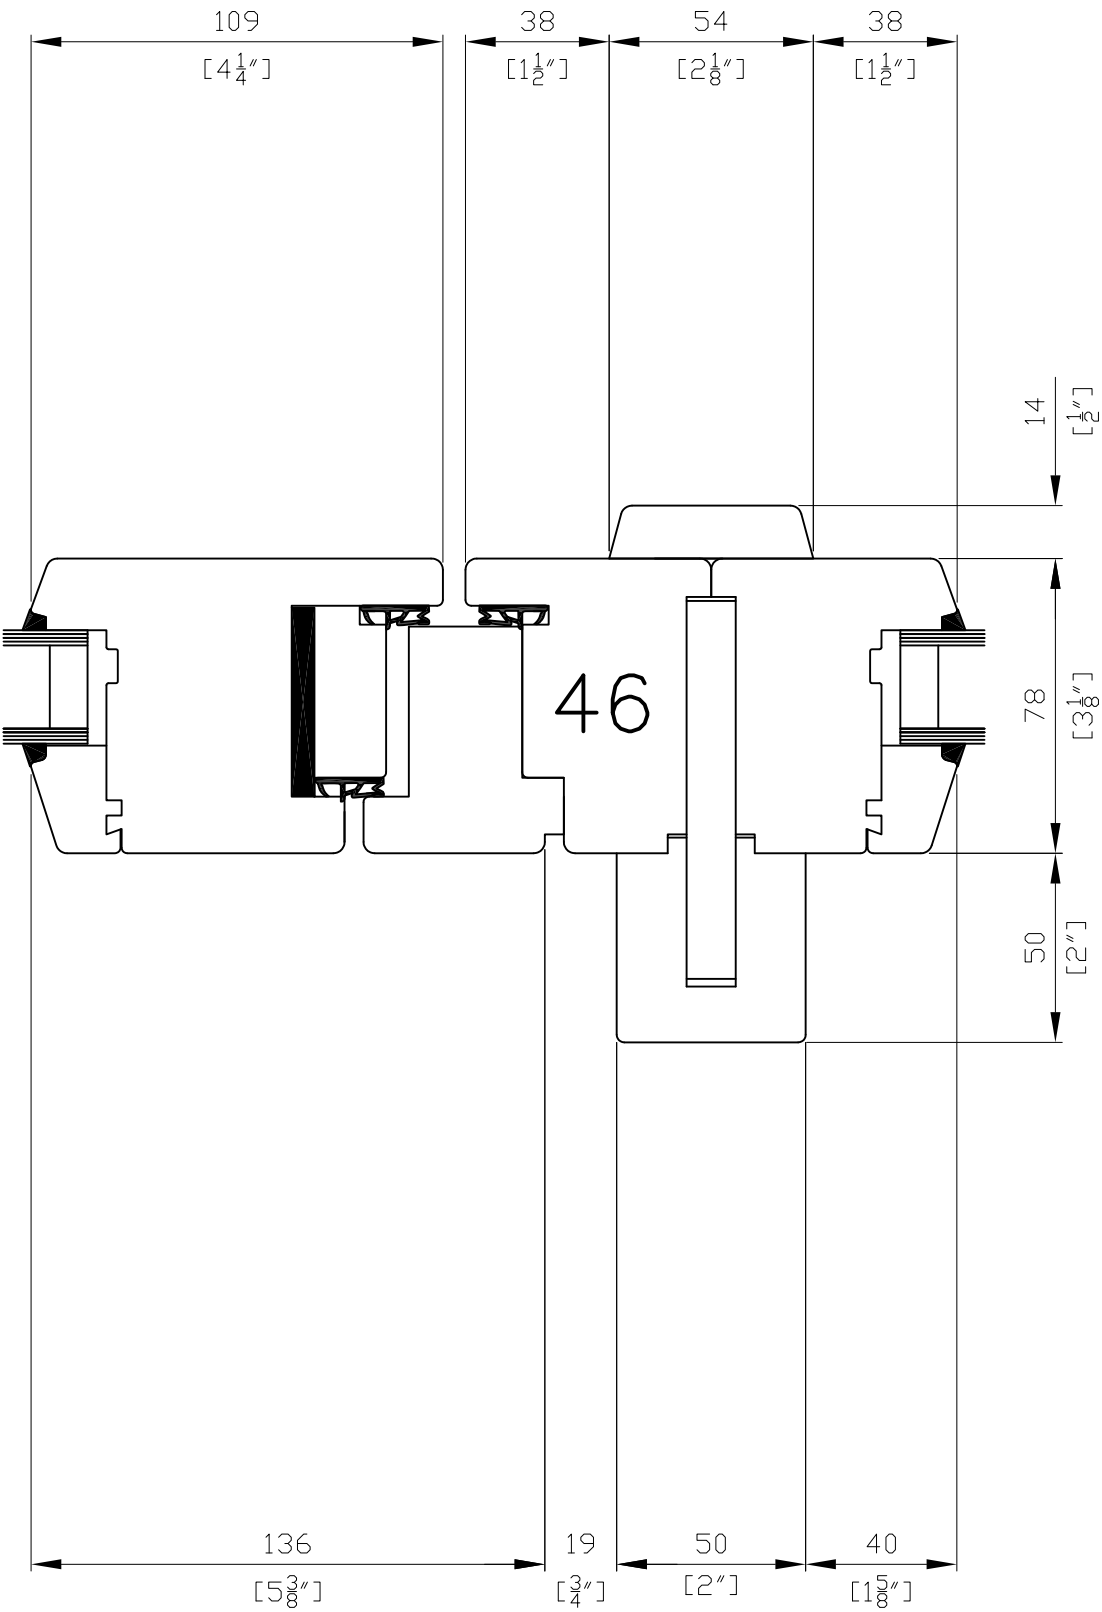

Henselstone
Window & Door
Systems Inc.

Phone: 540-937-5796

www.henselstone.com

PROJECT

39 EUGENIA
RENOVATION

ARCHITECT

CAMENS
ARCHITECTURAL
GROUP, LLC

DRAWN BY
RE

DATE DRAWN
04-11-2025

REVISIONS

CHECKED BY

SCALE

6" = 1' (1:2)

FILE

2632 39 Eugenia.dwg

PROPRIETARY NOTICE:
This privileged information
and drawing are the
property of Henselstone
Window & Door Systems.
Unauthorized use, distribution
or reproduction is strictly
prohibited without the
written consent from
Henselstone Window
& Door Systems Inc.

PAGE

C15/15