


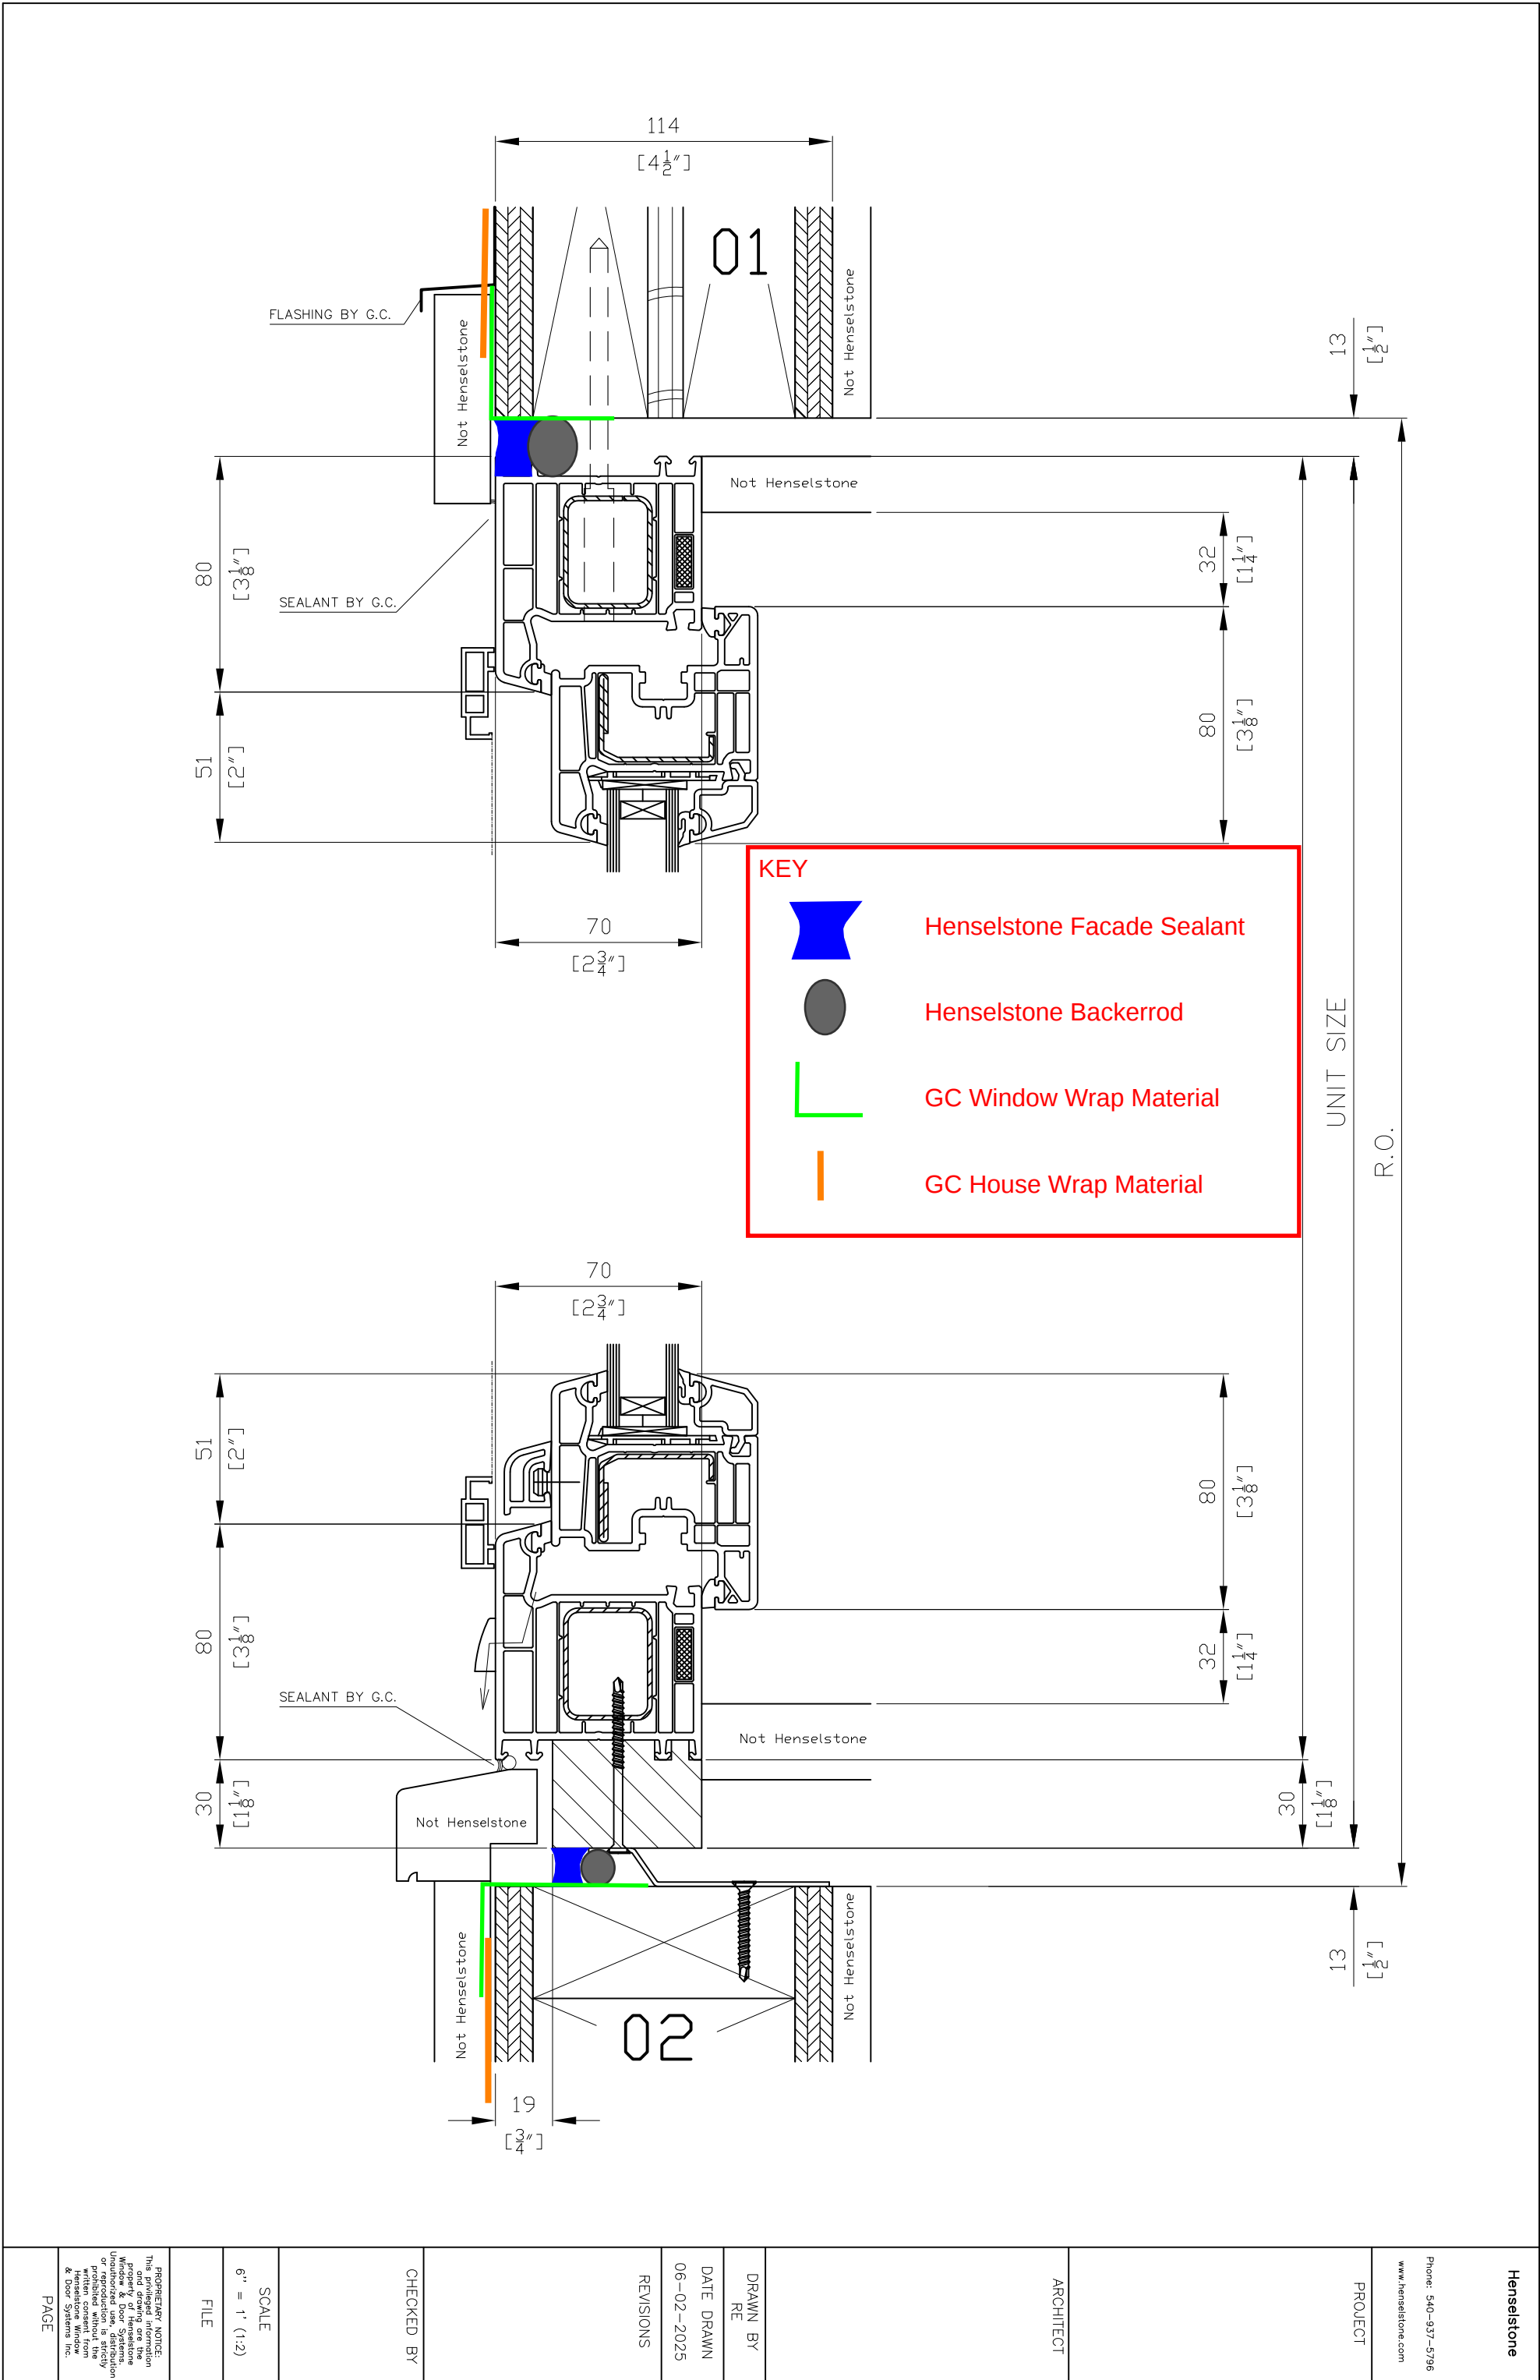

Henselstone

Phone: 540-937-5796
www.henselstone.com

PROJECT

ARCHITECT

DRAWN BY
RE

DATE DRAWN
06-02-2025

REVISIONS

CHECKED BY

SCALE
6" = 1' (1:2)

FILE

PROPERTY NOTICE:
This drawing is the property of Henselstone and drawing on the window is not to be reproduced, distributed or reproduction is strictly written consent from Henselstone Window & Door Systems Inc.

PAGE